
SINGAPORE INTERNATIONAL WATER WEEK 2012

MARINA BAY SANDS, BASEMENT 2 2012

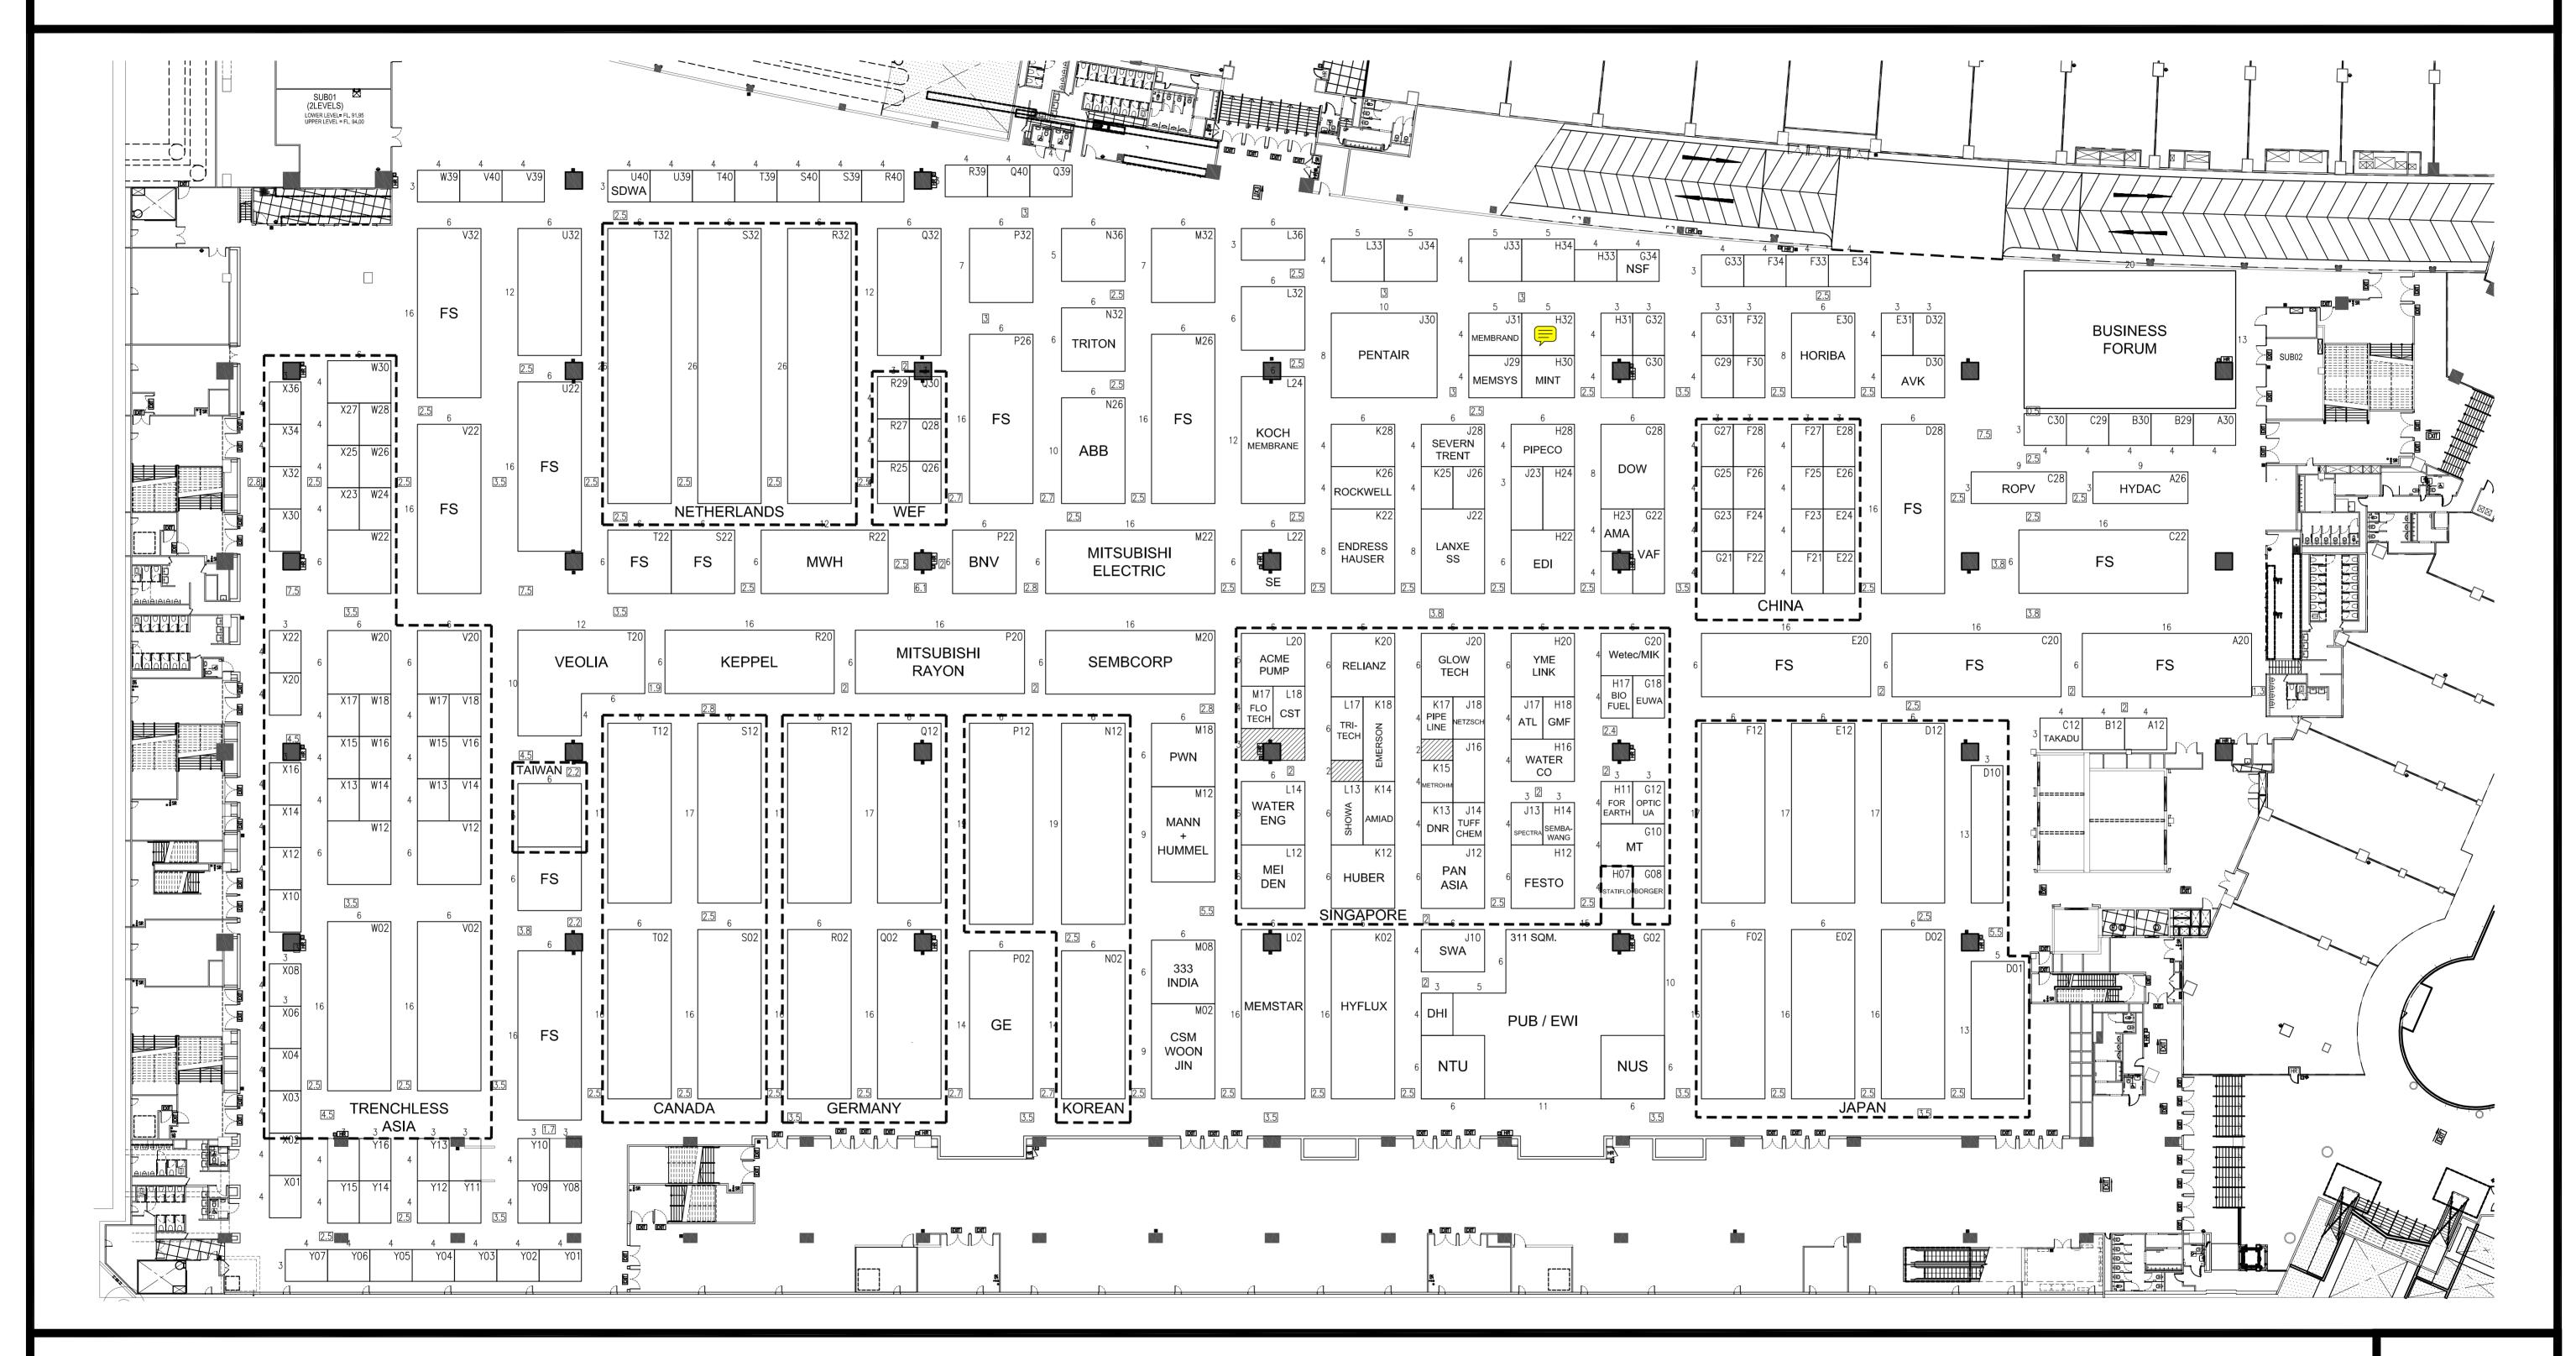

SINGAPORE INTERNATIONAL
WATER WEEK 2012

VENUE & EVENT PERIOD

MARINA BAY SANDS
BASEMENT 2
2012

DWG. NO PICO/2011/262 DRAWN BY

ISSUE DATE 14 OCTOBER 2011 CHECKED BY

SCALE 1 / 600 (A3 SIZE) DESIGN UNIT

ANN SHELLEY

Y ERIC KONG

T STUDIO DESIGN - 38

PROJECT DIRECTOR

signature

CLIENT

signature

OPTION 2

REMARKS

date

date

